



**53 Tweed Coast Road Bogangar NSW**

3  2  2 

Blending lifestyle and design with the laidback coastal aesthetics of Cabarita is lylah, a contemporary new tri-level development befitting this emerging oceanfront suburb's uncompromised village vibe.

lylah delivers the ultimate fusion of open design, contemporary elements and quality materials across a boutique collection of 8 custom apartments rising from the beachfront address of Tweed Coast Rd.

Fluid, spacious and light-filled interiors are beautifully illustrated with designer finishes and quality materials that exude warmth, comfort and an ambience that is distinctly home. Apartments are tailored with 20mm premium Smartstone surfaces, soft-close cabinetry, air-conditioned living spaces, stainless-steel Smeg appliances, feature pendants, timber accents and designer brushed nickel


**Price** : Contact Agent  
**View** : <https://www.coastalpropertycollective.com/sale/nsw/northern-rivers/bogangar/residential/block-of-units/7786628>



**Greg Costello**  
0402 284 124



**Chris King**  
0406 914 918

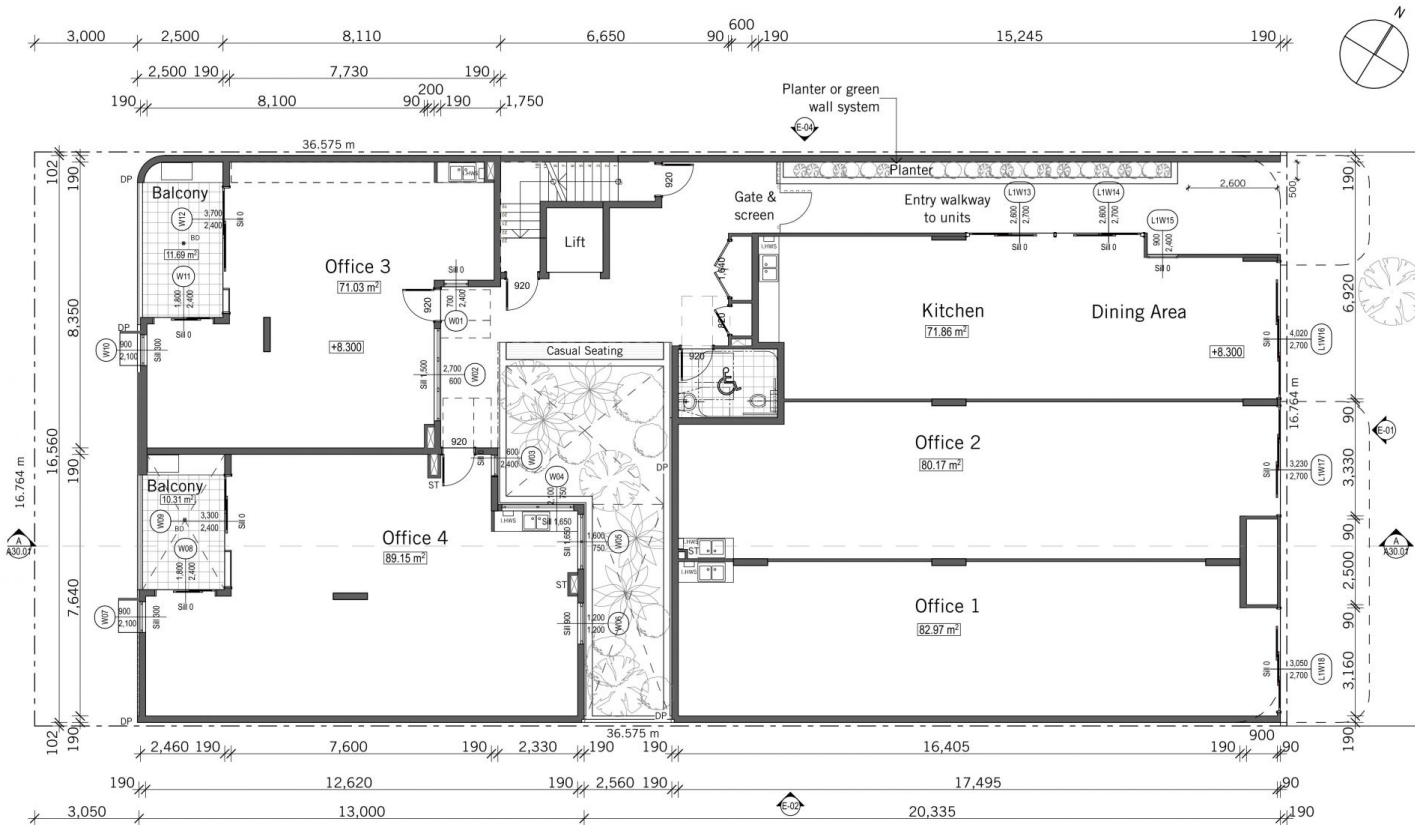

Ground Floor Plan  
1:100 @ A3



Arch: J. Scott, J. Scott, D. Scott  
1000 South, Tweed Coast NSW 2480  
P: 07 553 3333  
E: info@lightwave.com.au  
W: www.lightwave.com.au

CLIENT:  
HC Property Group

PROJECT:  
53 Tweed Coast Road  
Lot 17 Section 8 DP 30043  
53 Tweed Coast Road, Bogangra

DRAWING:  
Ground Floor Plan

SCALE: 1:100 @ A3  
DATE: 4/8/2022  
DESIGN: Mark Walsh  
DRAWN: JR

JOB NO.: 1726  
DWG NO.: DA10.03  
ISSUE NO.: 4/8/2022

